

1674 MERIDIAN AVE

TENANCY DEMISING STUDY
September 27, 2016




**Shulman +
Associates**

Architecture Interior Design Urban Design Graphic Design

100 NE 38 Street Miami, FL 33137 305 438 0609 shulman-design.com AA 26001090


FIRST FLOOR - OPTION 01

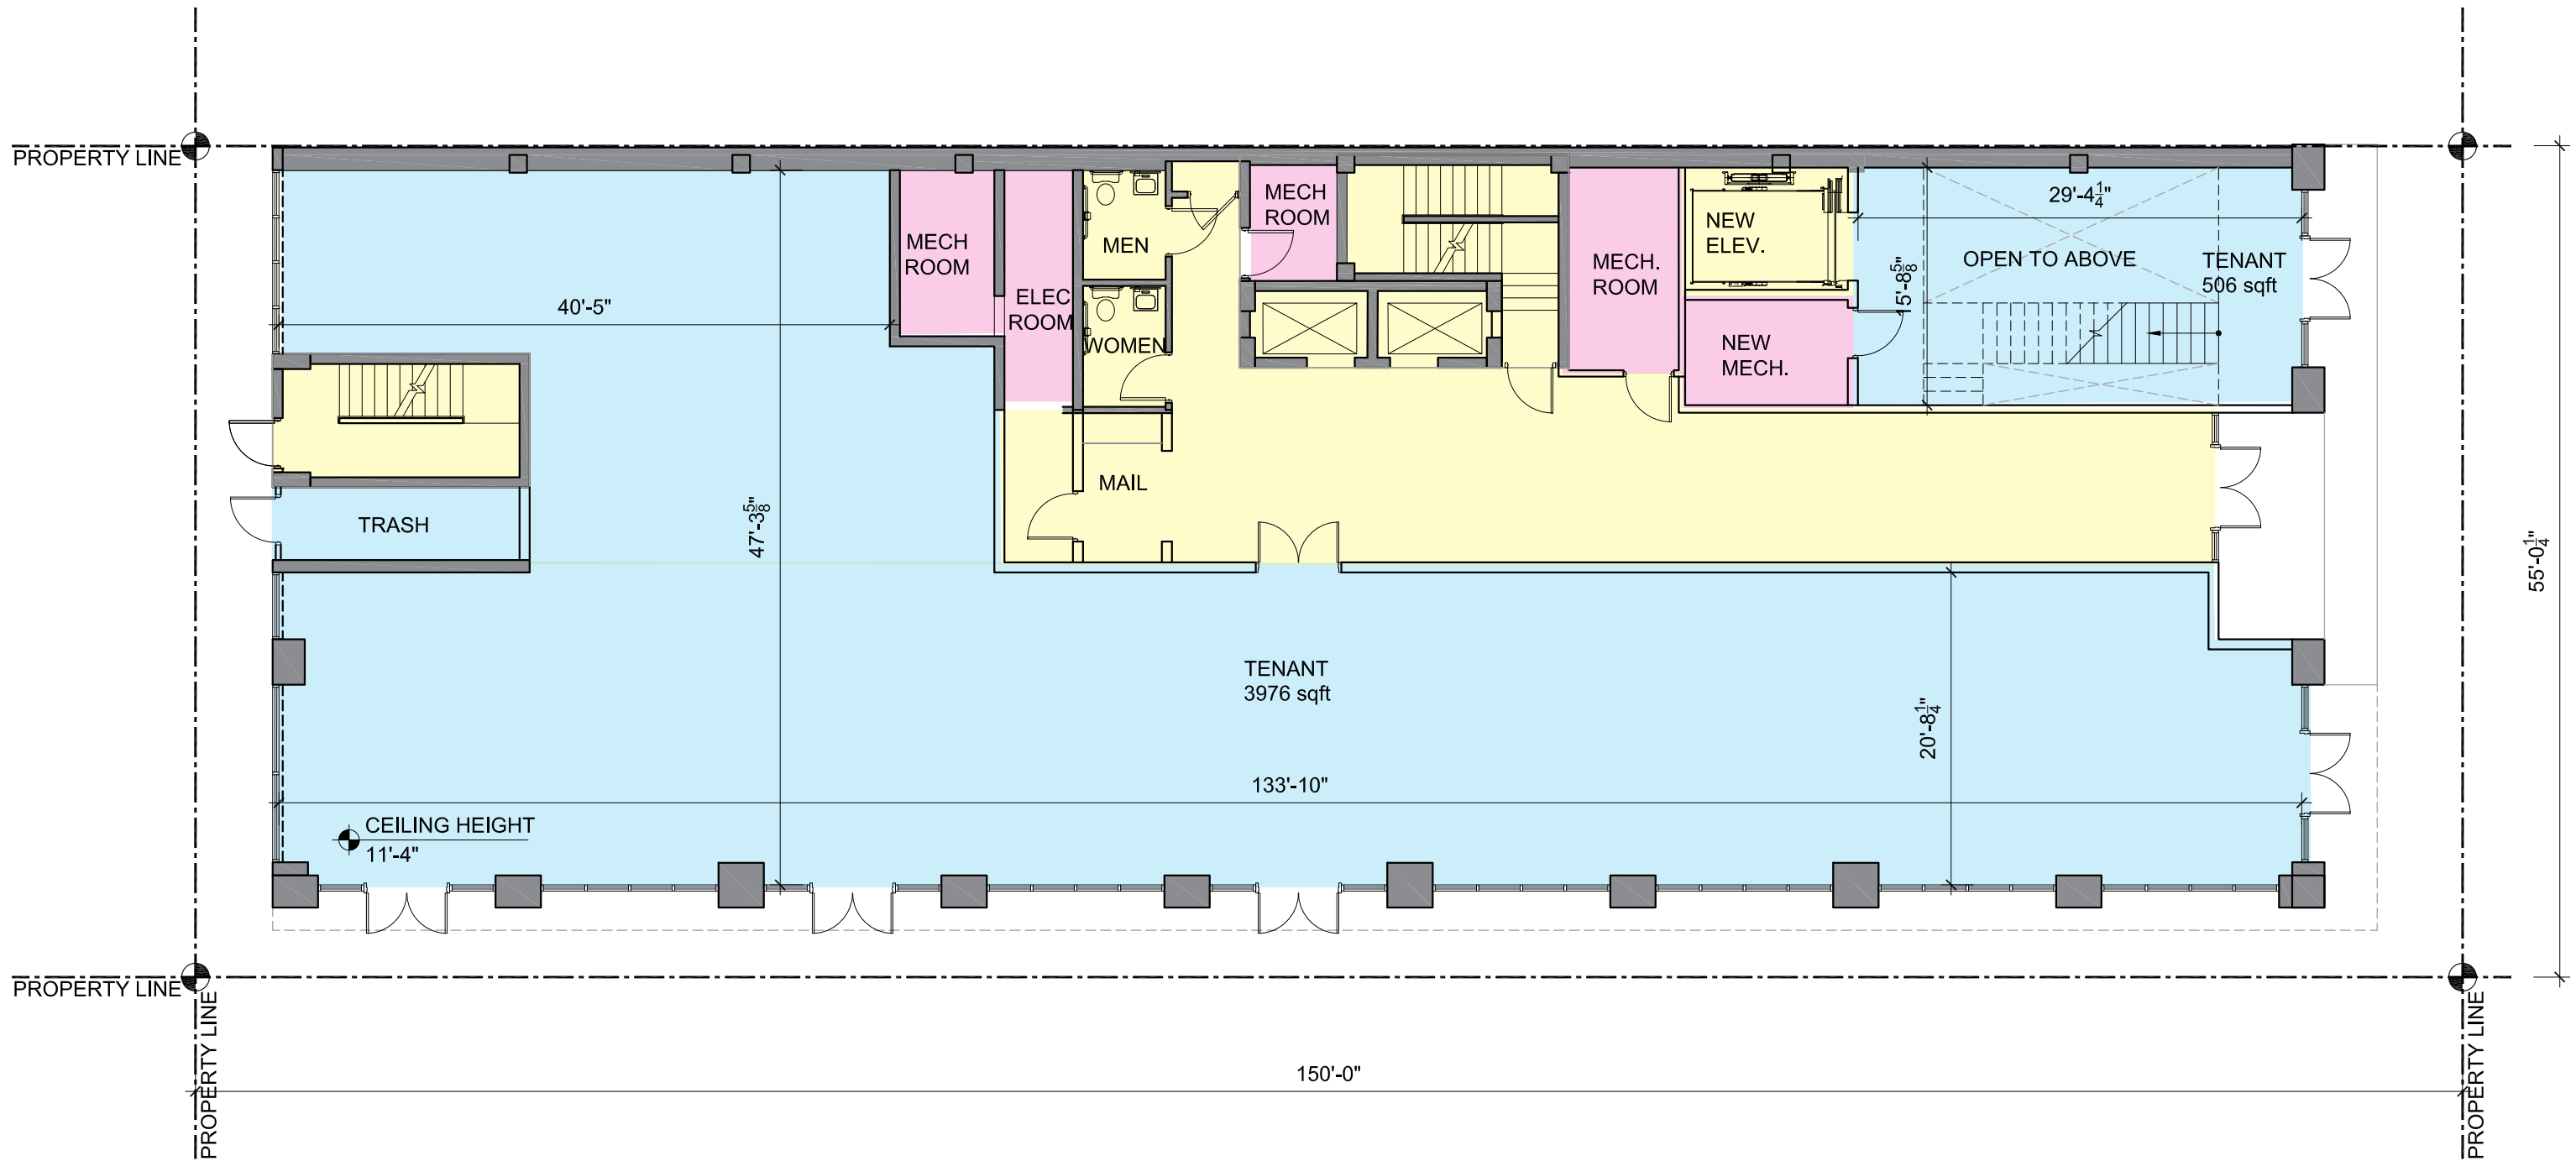

TENANT ■ SERVICE ■ CIRCULATION ■

SCALE: 3/32" = 1'-0"


SECOND FLOOR - OPTION 01

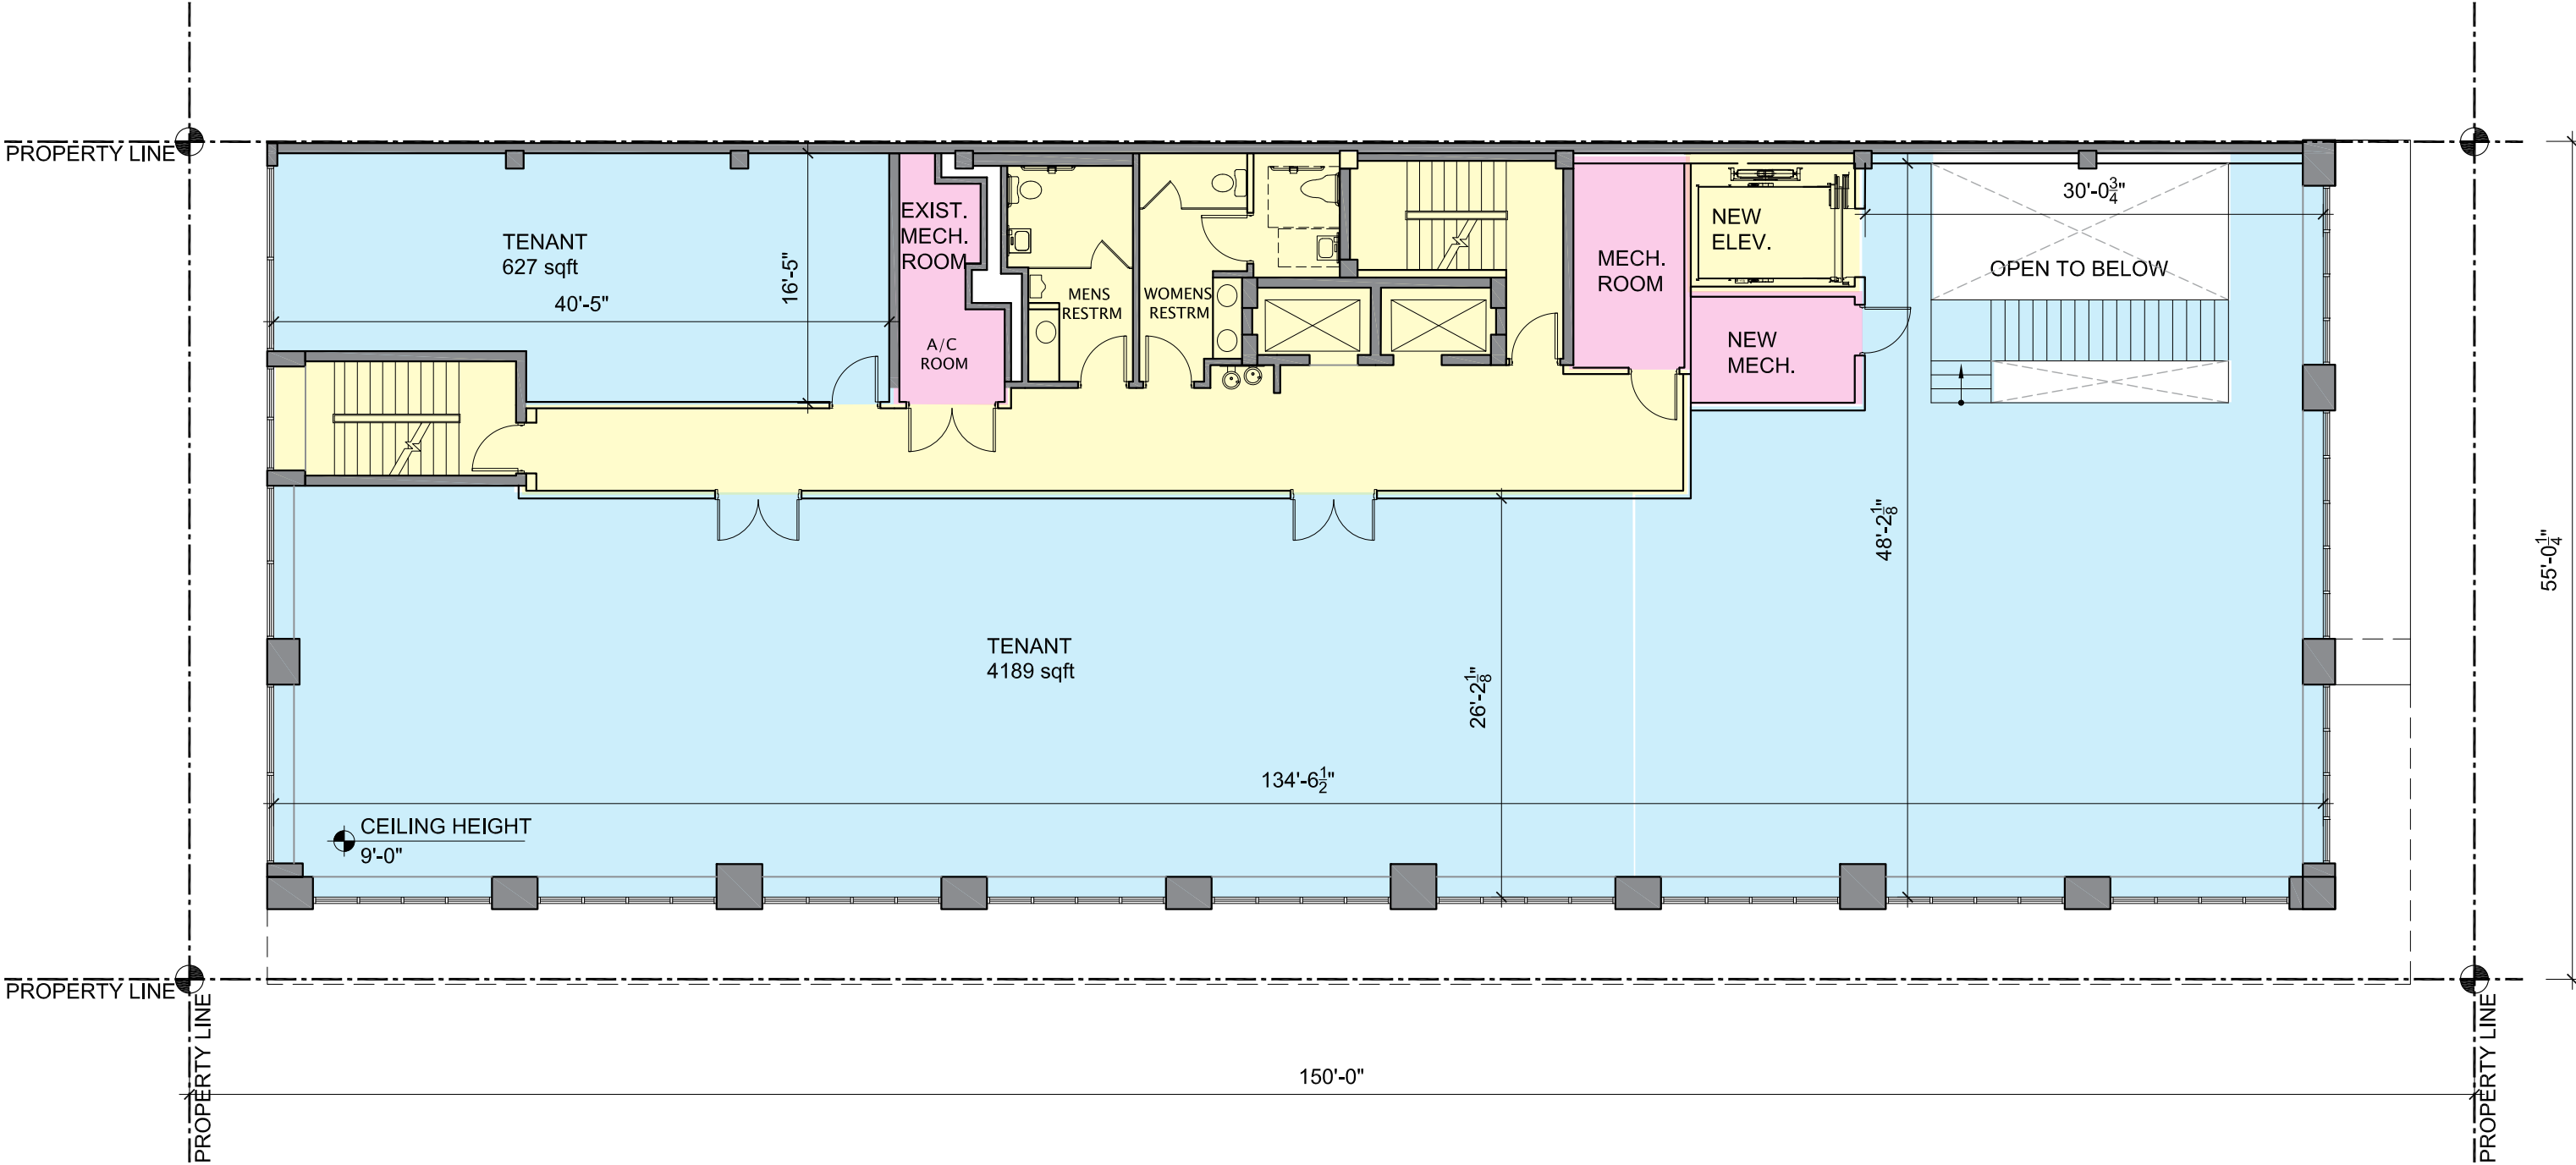

TENANT ■ SERVICE ■ CIRCULATION ■

SCALE: 3/32" = 1'-0"


FIRST FLOOR - OPTION 02

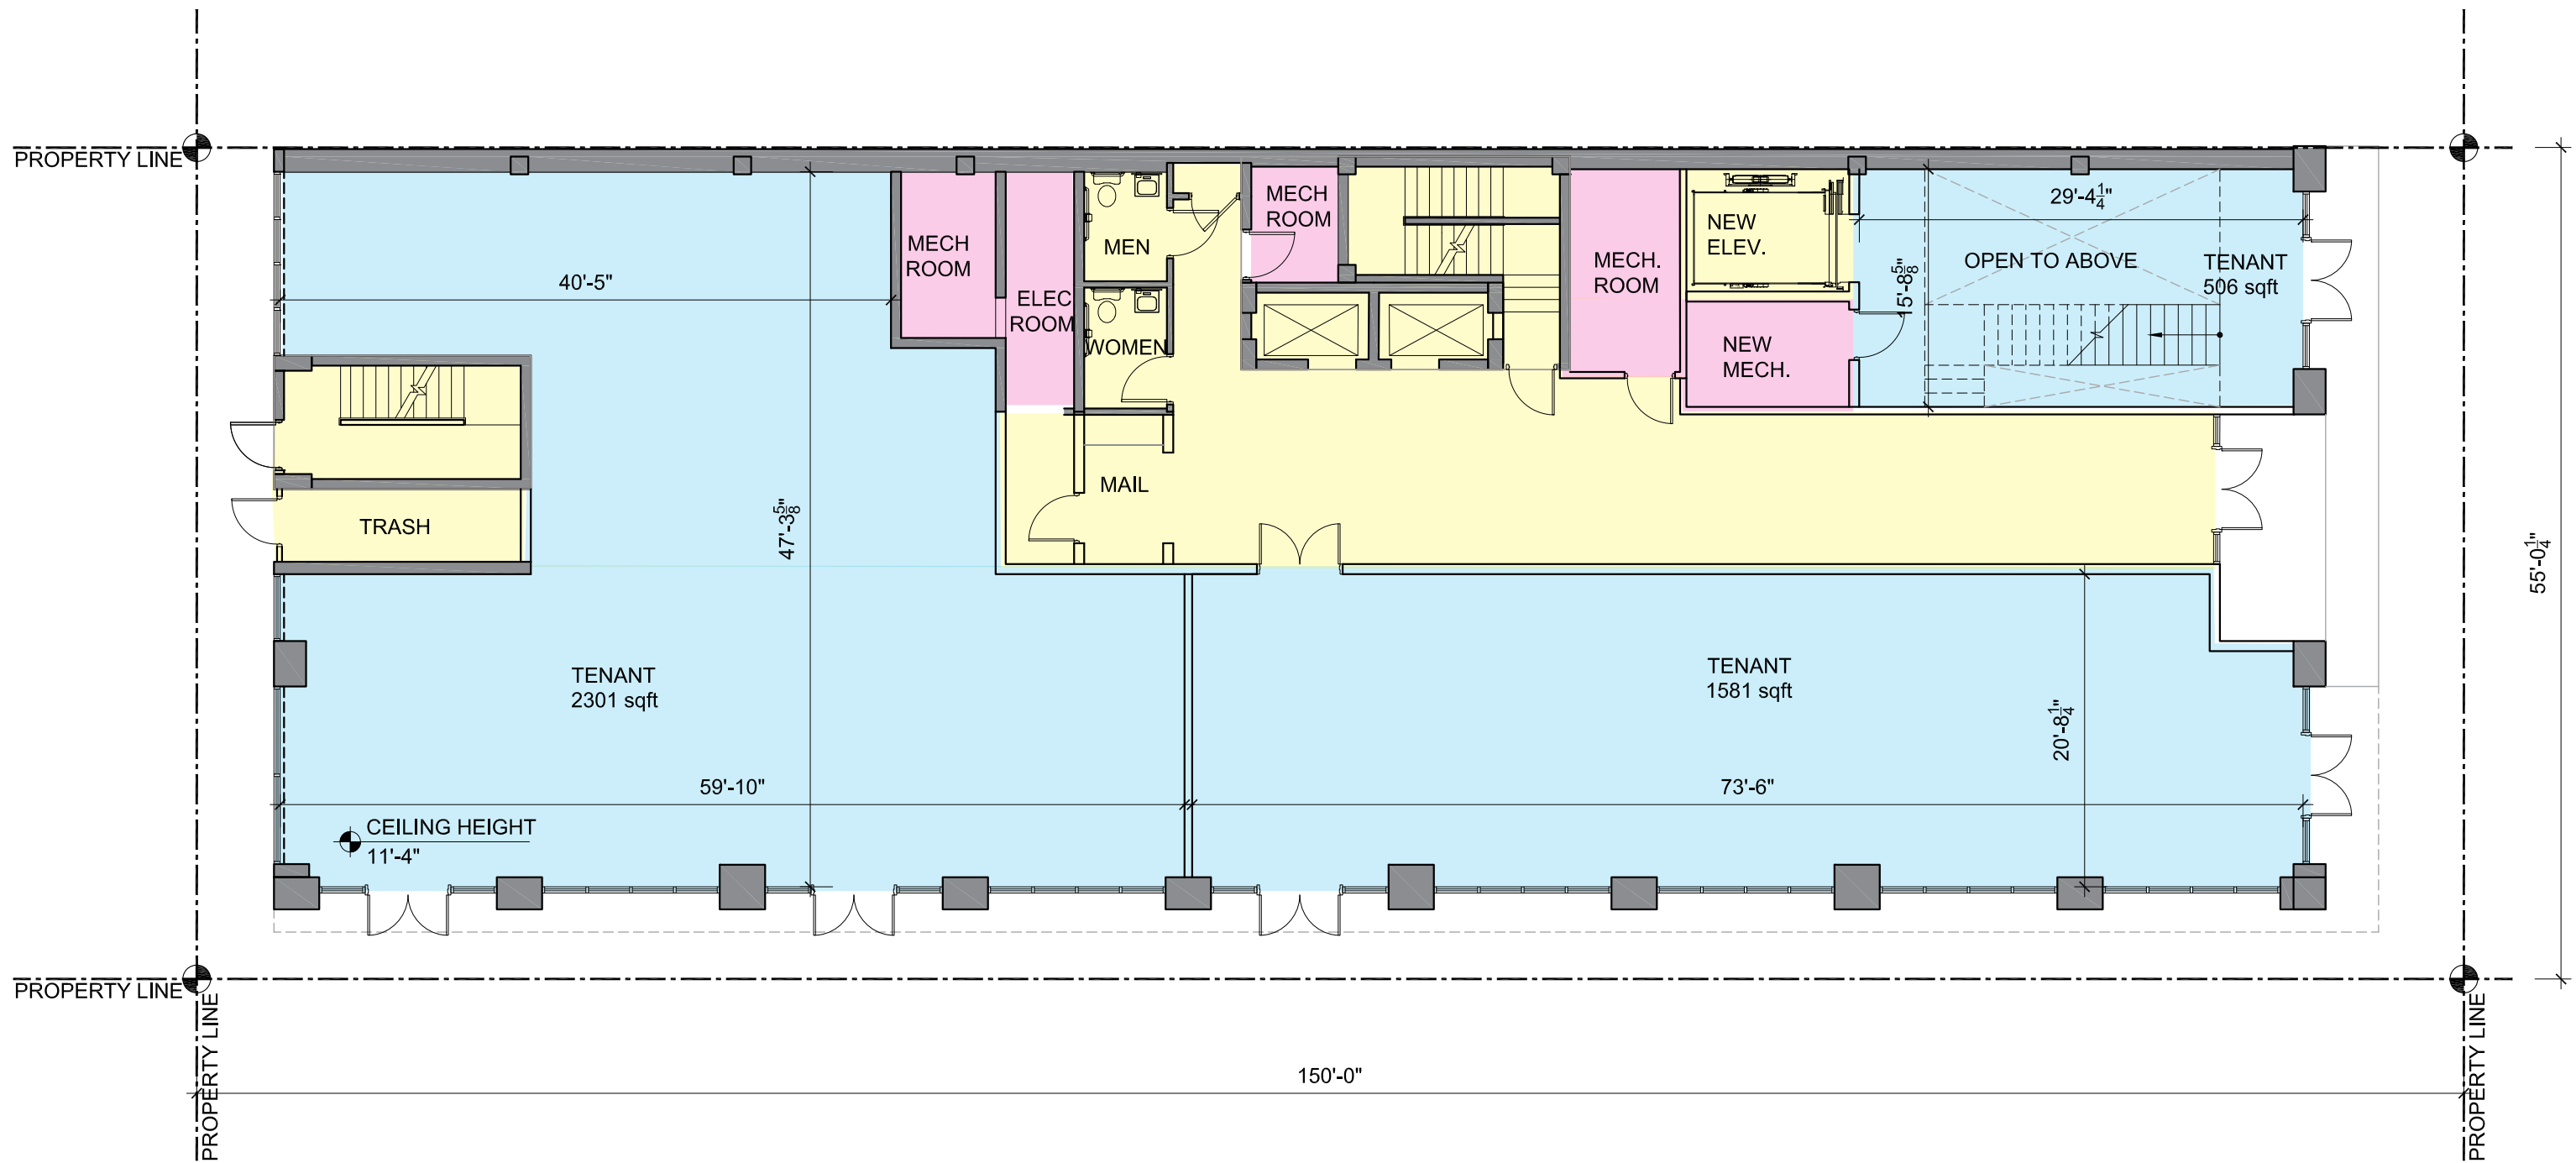

TENANT ■ SERVICE ■ CIRCULATION ■

SCALE: 3/32" = 1'-0"

SECOND FLOOR - OPTION 02

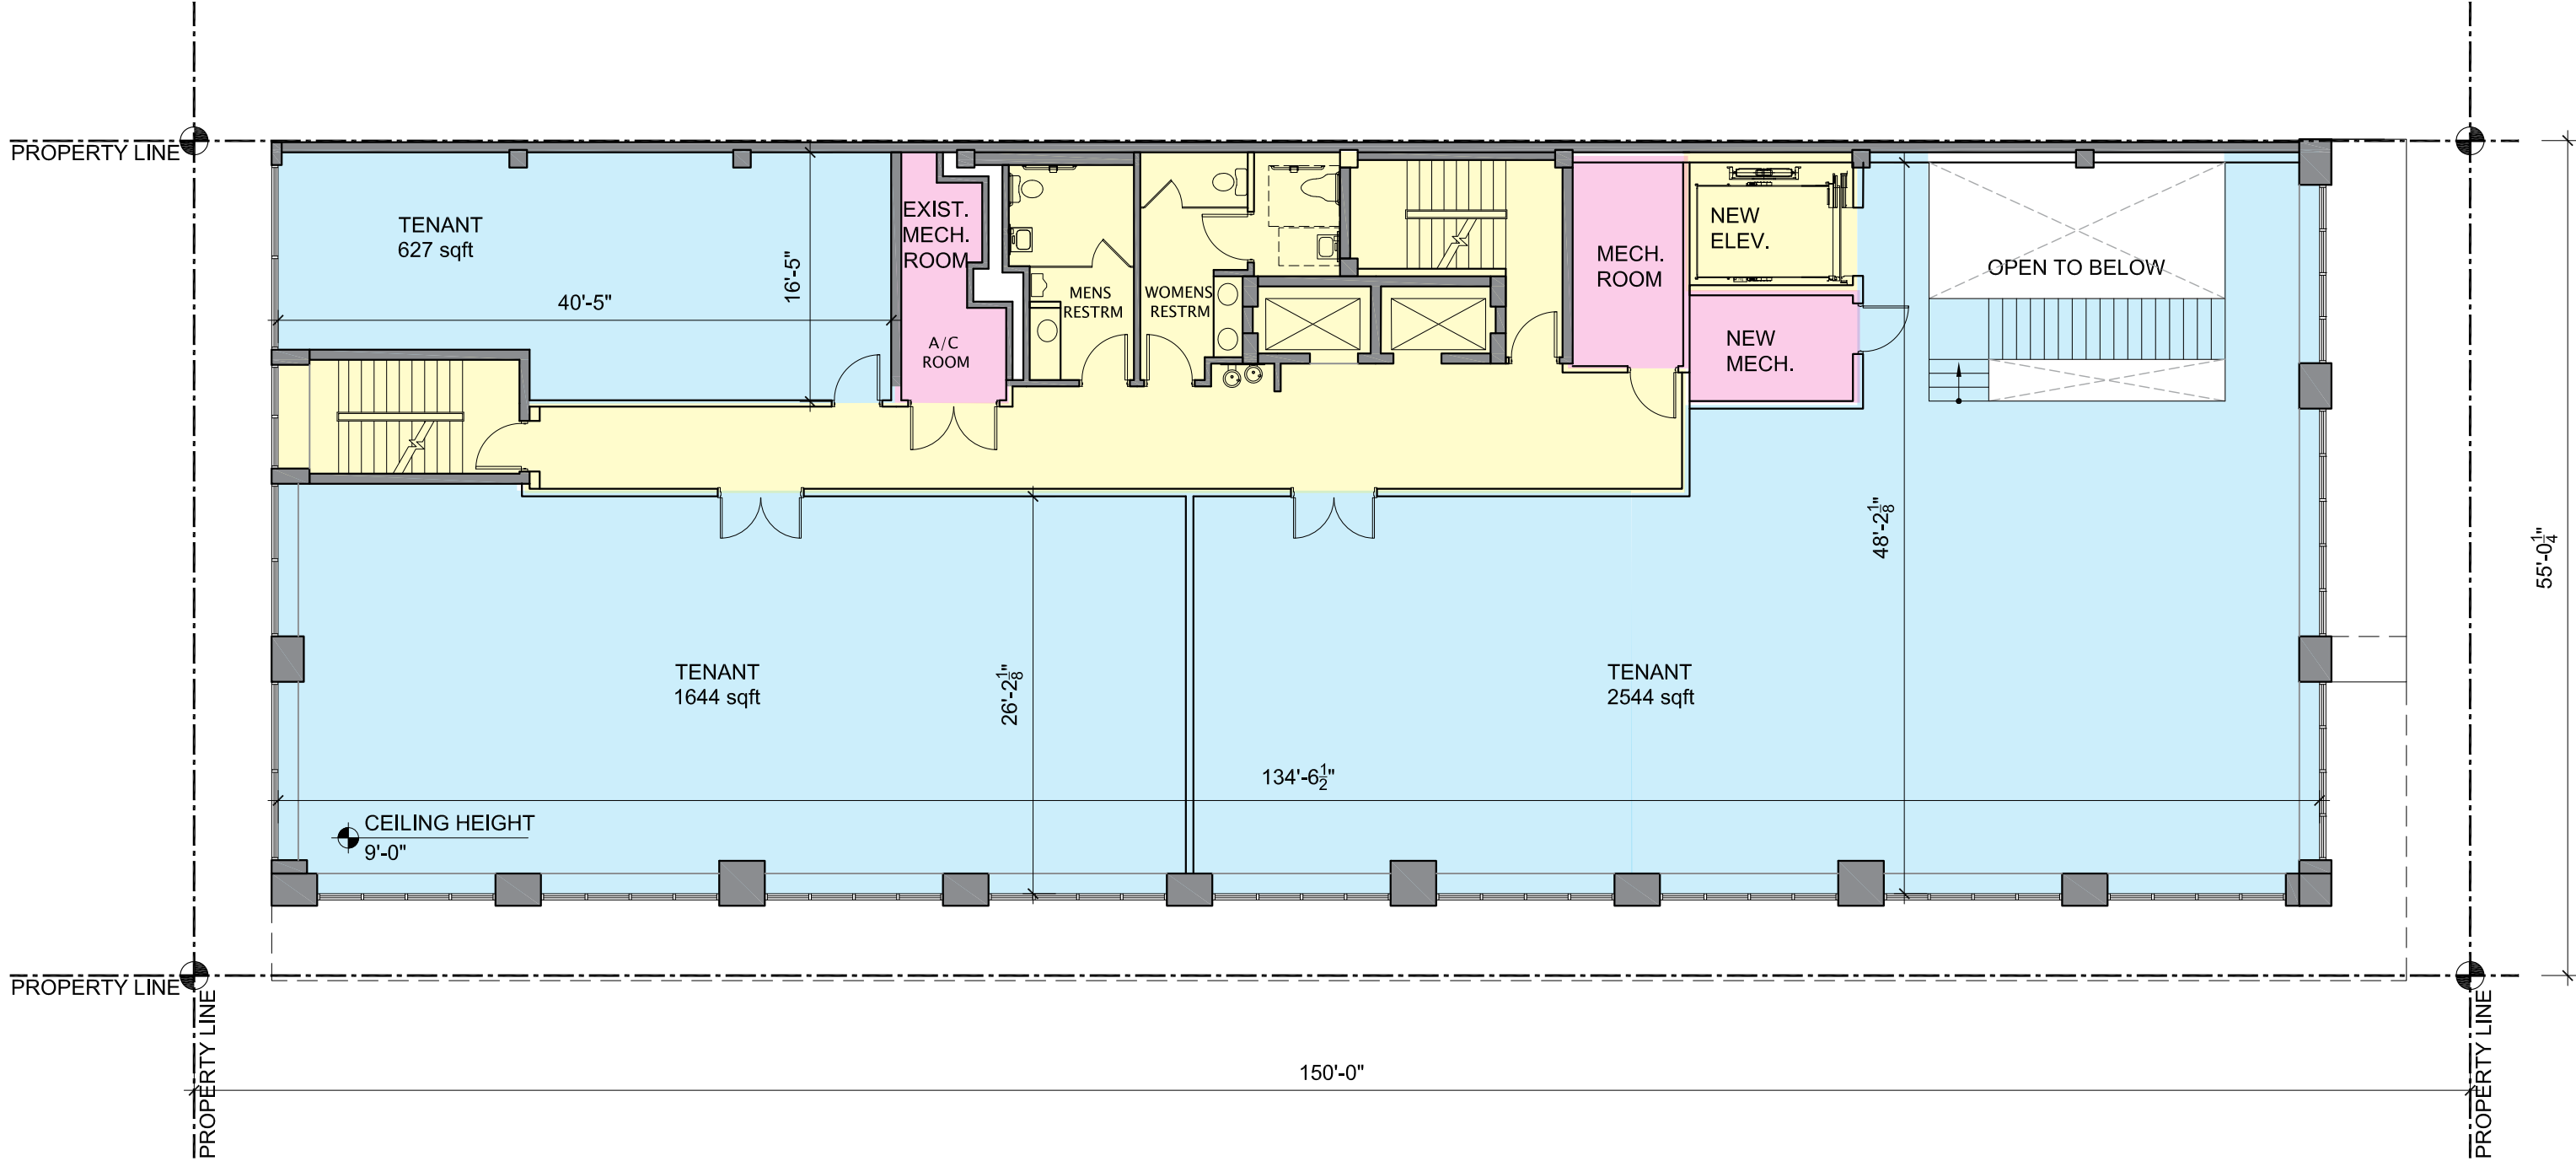

TENANT ■ SERVICE ■ CIRCULATION ■

SCALE: 3/32" = 1'-0"